




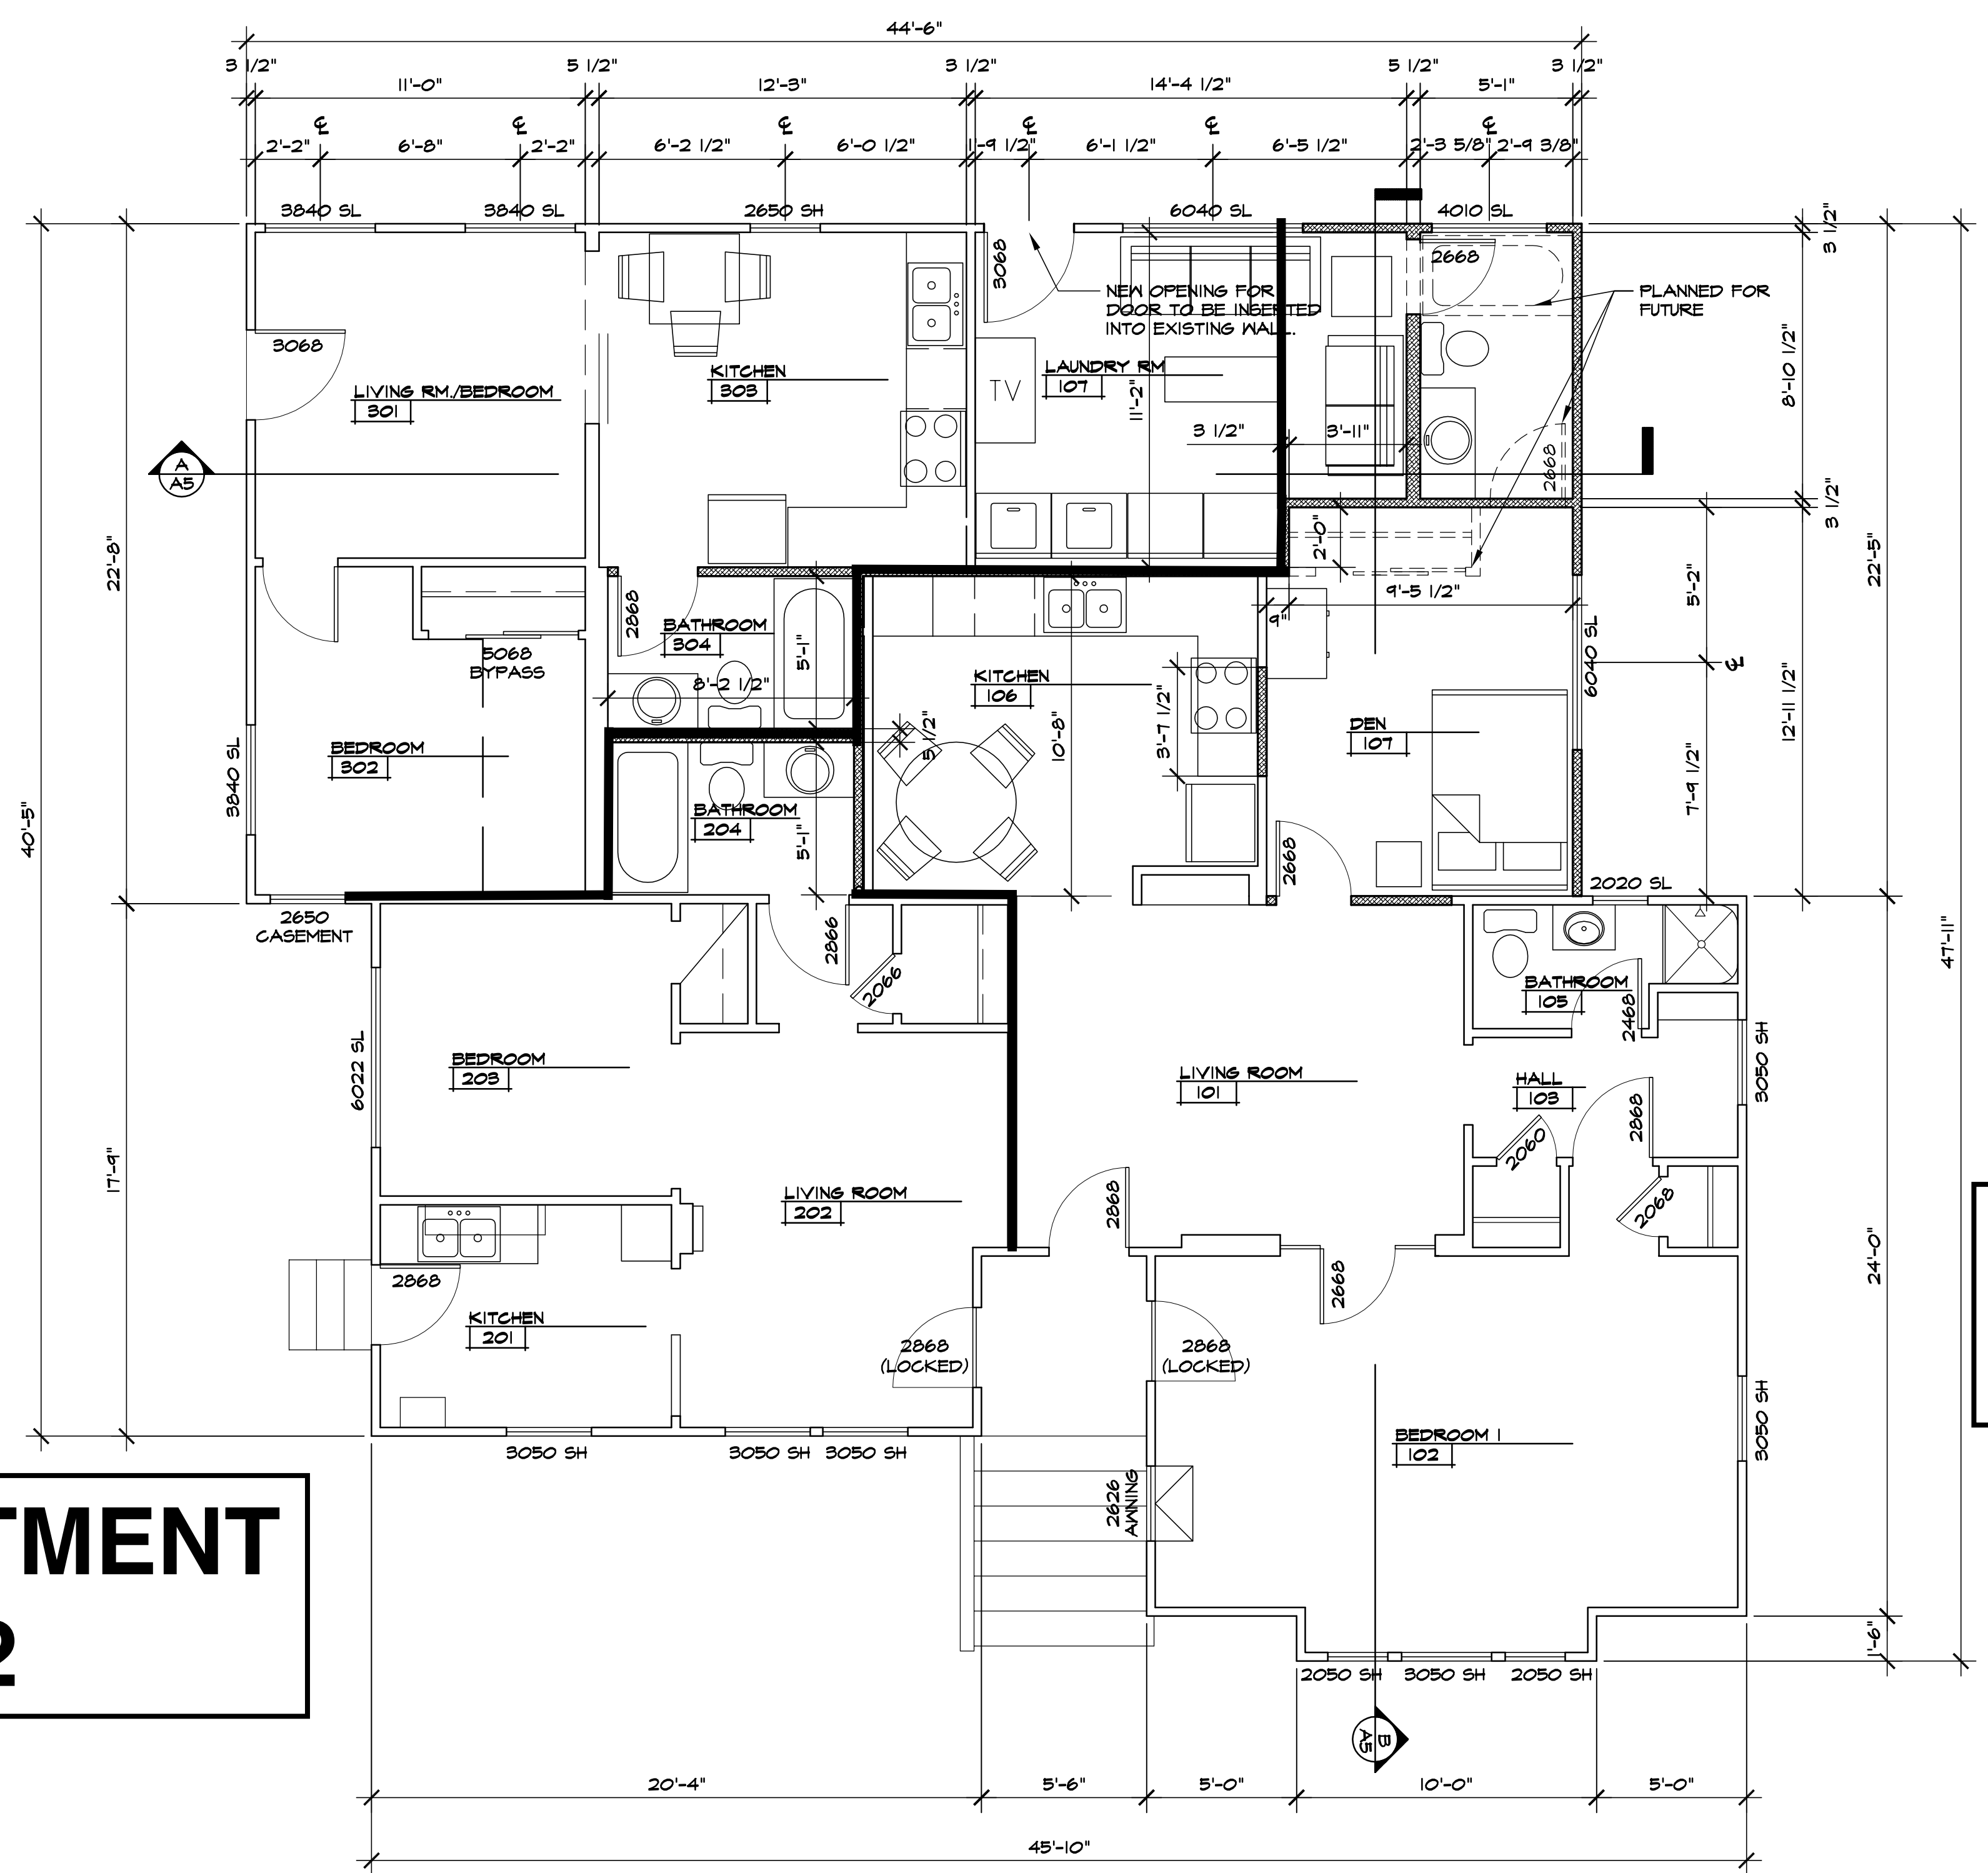
WALL LEGEND

-  (N) 2x4 WOOD STUD WALL @ 16" o.c. W/ ONE LAYER OF 1/2" GYP. BOARD INSIDE AND CEMENT PLASTER OUTSIDE OR ONE LAYER OF 1/2" GYP. BOARD EACH SIDE.
-  (E) WOOD STUD WALLS
-  (E) WOOD STUD WALLS TO BE REMOVED

**APARTMENT
3**


**APARTMENT
2**

**APARTMENT
1**



FLOOR PLAN

1/4" = 1'-0"

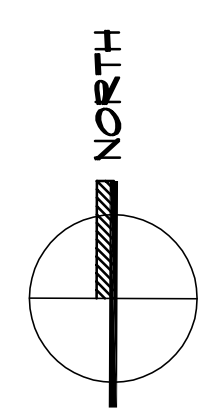

These drawings are instruments of service and are the property and copyright of Steven D. Stewart Architects. All designs and other information are for the exclusive use of this project and shall not be used on any other work, except by express written permission of Steven D. Stewart Architects.



REMODEL FOR:
DAVID SCARRY
 526 KENTUCKY
 SAN LUIS OBISPO, CA.

FLOOR PLAN

Date	8-1-04
Remarks	SCHEMATIC
Job No.	0405

Sheet **A2**
 OF 2 Sheets